


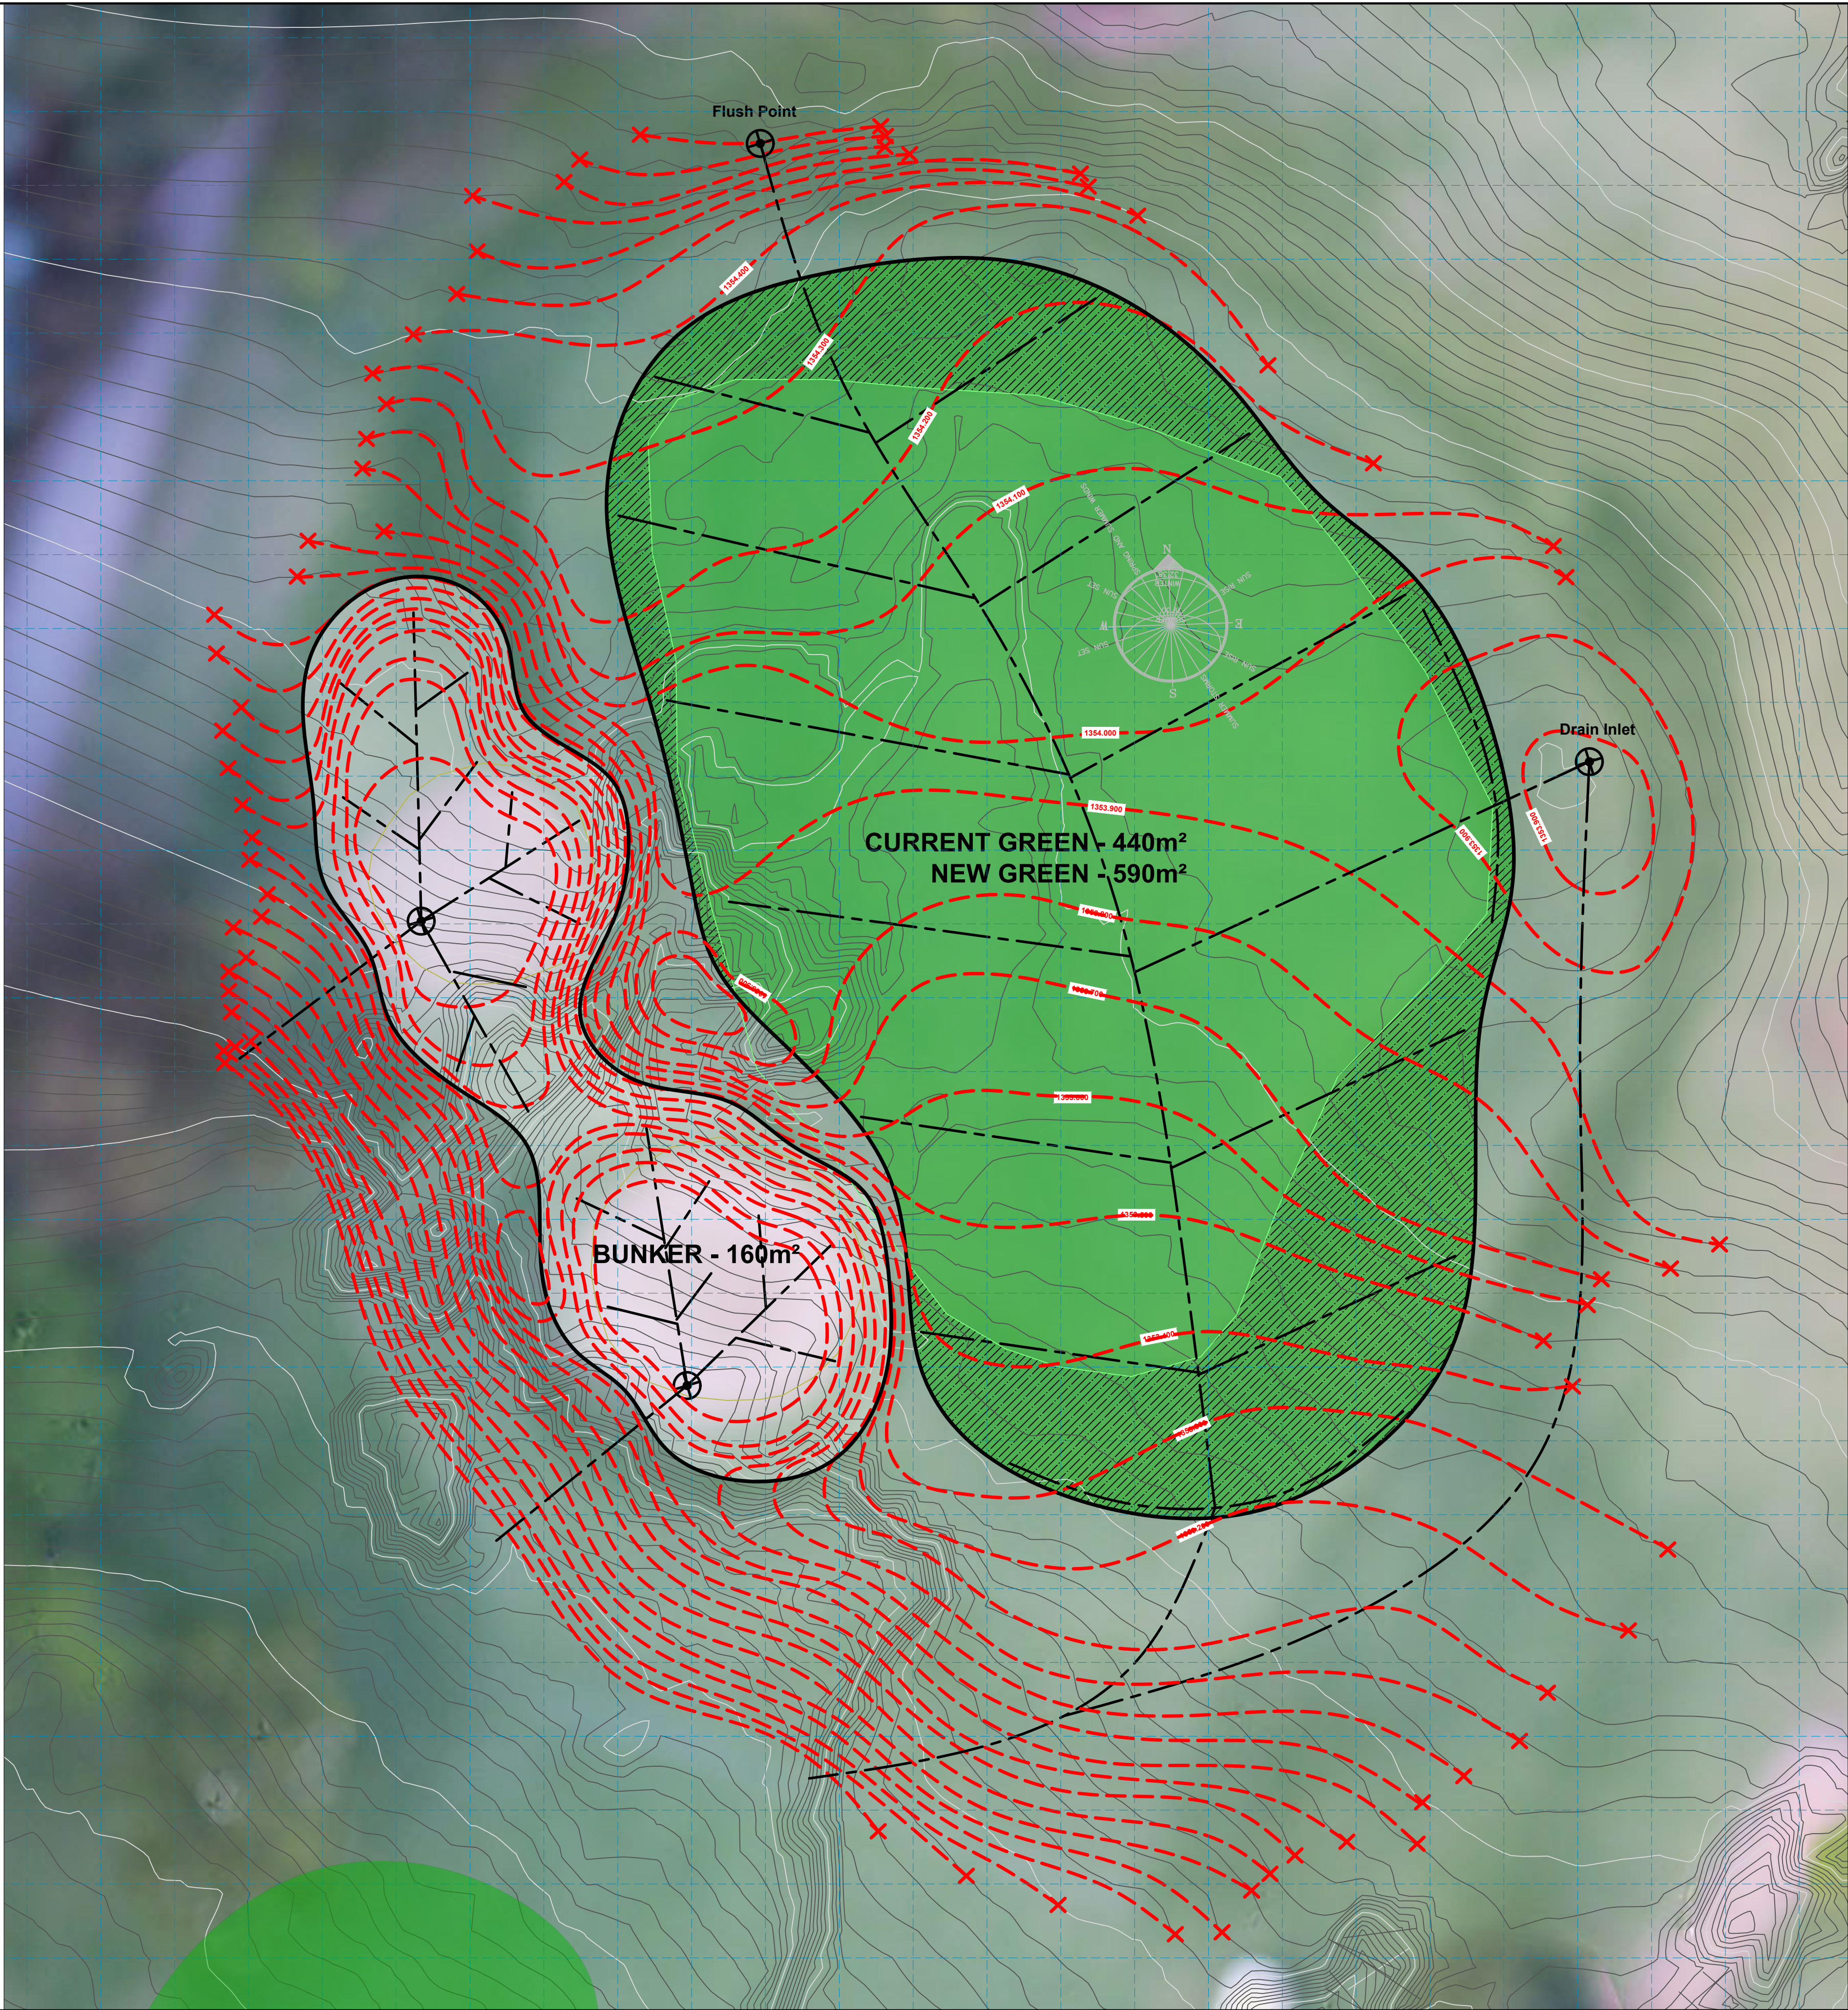

Locality

2	FINAL LAYOUTS FOR APPROVAL	12/12/2025	
1	SUBMITTAL FOR APPROVAL	08/11/2025	
ISSUE NO.	DESCRIPTION	DATE	BY

CLIENT:
THE BRYANSTON COUNTRY CLUB

PROJECT:
BRYANSTON GOLF CLUB
GREENS RECONSTRUCTION PROJECT

CONSULTANTS:

D.T DE ABREU, SACLAP Pr.Larch 20204

INFORMATION

DRAWING TITLE:
HOLE 16 GREEN COMPLEX
REDESIGN

SHEET NO.:	1 OF 1	APPROVED BY:
DESIGNED BY:	Chico De Abreu	CHECKED BY:
DRAWN BY:	Chico De Abreu	SCALE:
PROJECT NO.:	BCC_OD_0016	DATE:
		12 DECEMBER 2025
		REV.
		1