


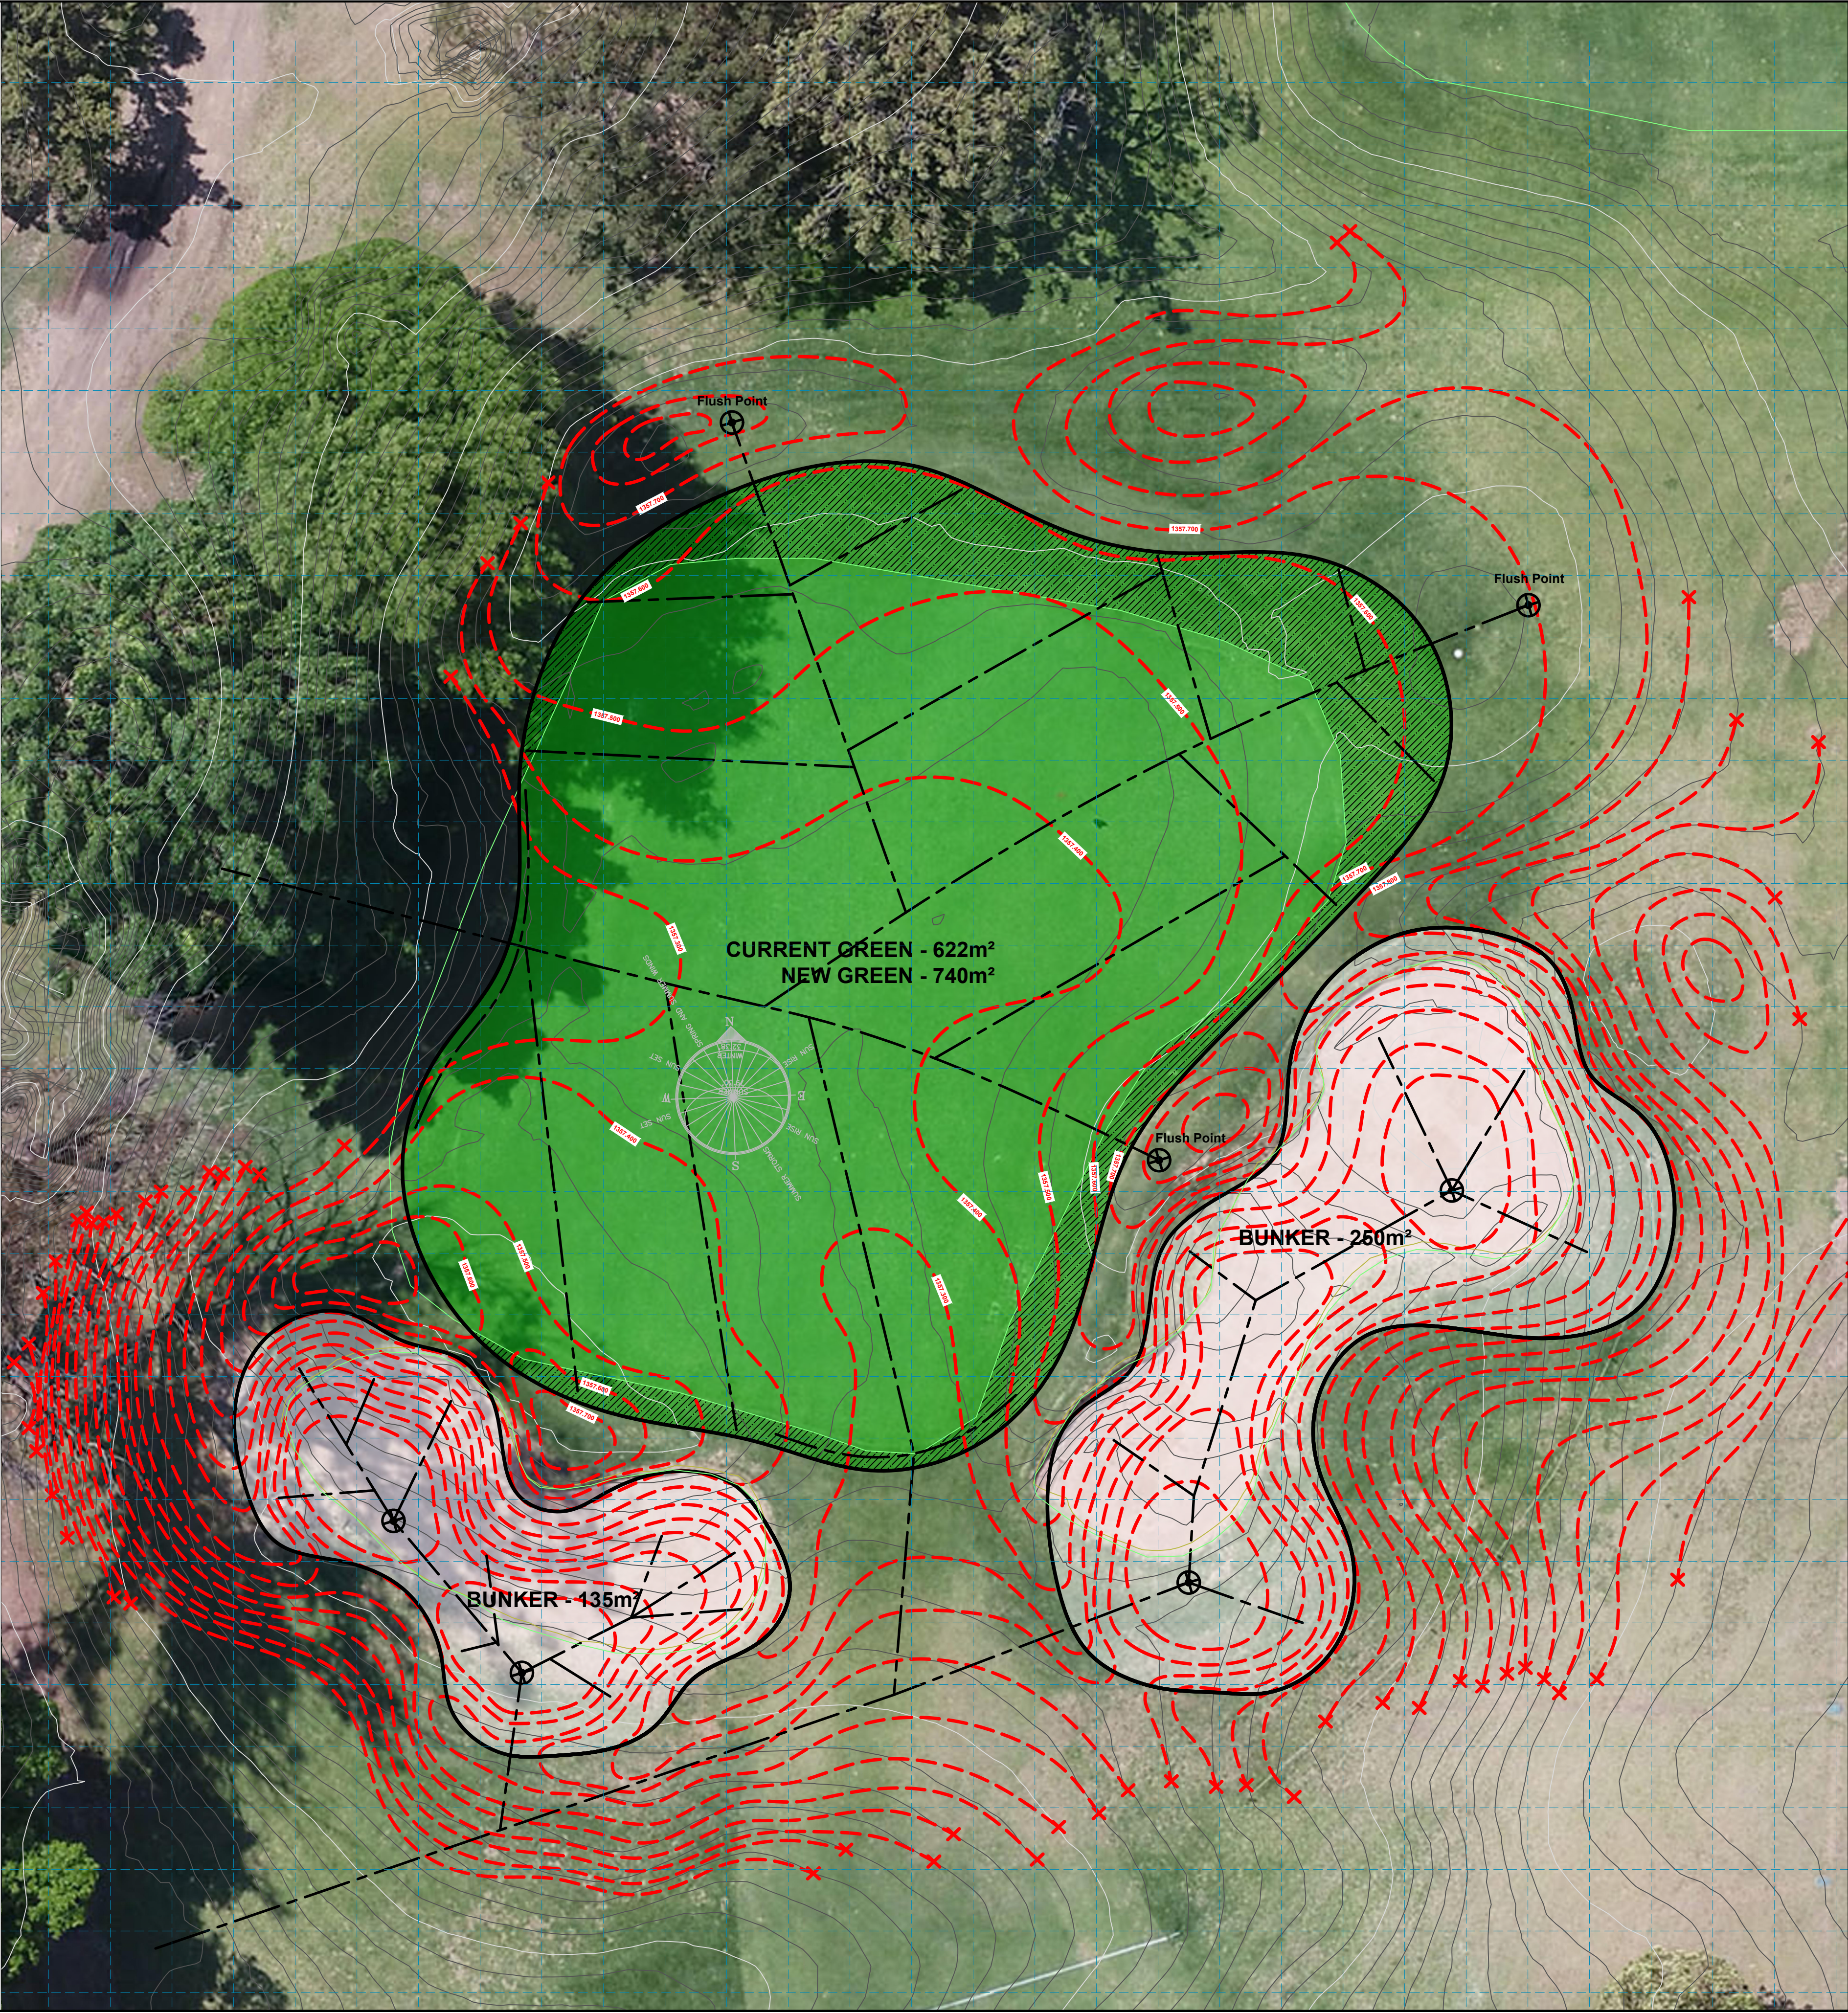

Locality

2	FINAL LAYOUTS FOR APPROVAL	12/12/2025	
1	SUBMITTAL FOR APPROVAL	08/11/2025	
ISSUE NO.	DESCRIPTION	DATE	BY

CLIENT: THE BRYANSTON COUNTRY CLUB

PROJECT: BRYANSTON GOLF CLUB GREENS RECONSTRUCTION PROJECT

CONSULTANTS: **NOVO**
LANDSCAPE - GOLF COURSE ARCHITECTURE
D.T DE ABREU, SACLAP Pr.Larch 20204

INFORMATION

DRAWING TITLE: HOLE 3 GREEN COMPLEX REDESIGN

SHEET NO:	1 OF 1	APPROVED BY:
DESIGNED BY:	CHECKED BY:	DATE:
DRAWN BY:	SCALE: 1:120/A1	12 DECEMBER 2025
PROJECT NO:	DRAWING NO:	REV:
	BCC_00_003	1