



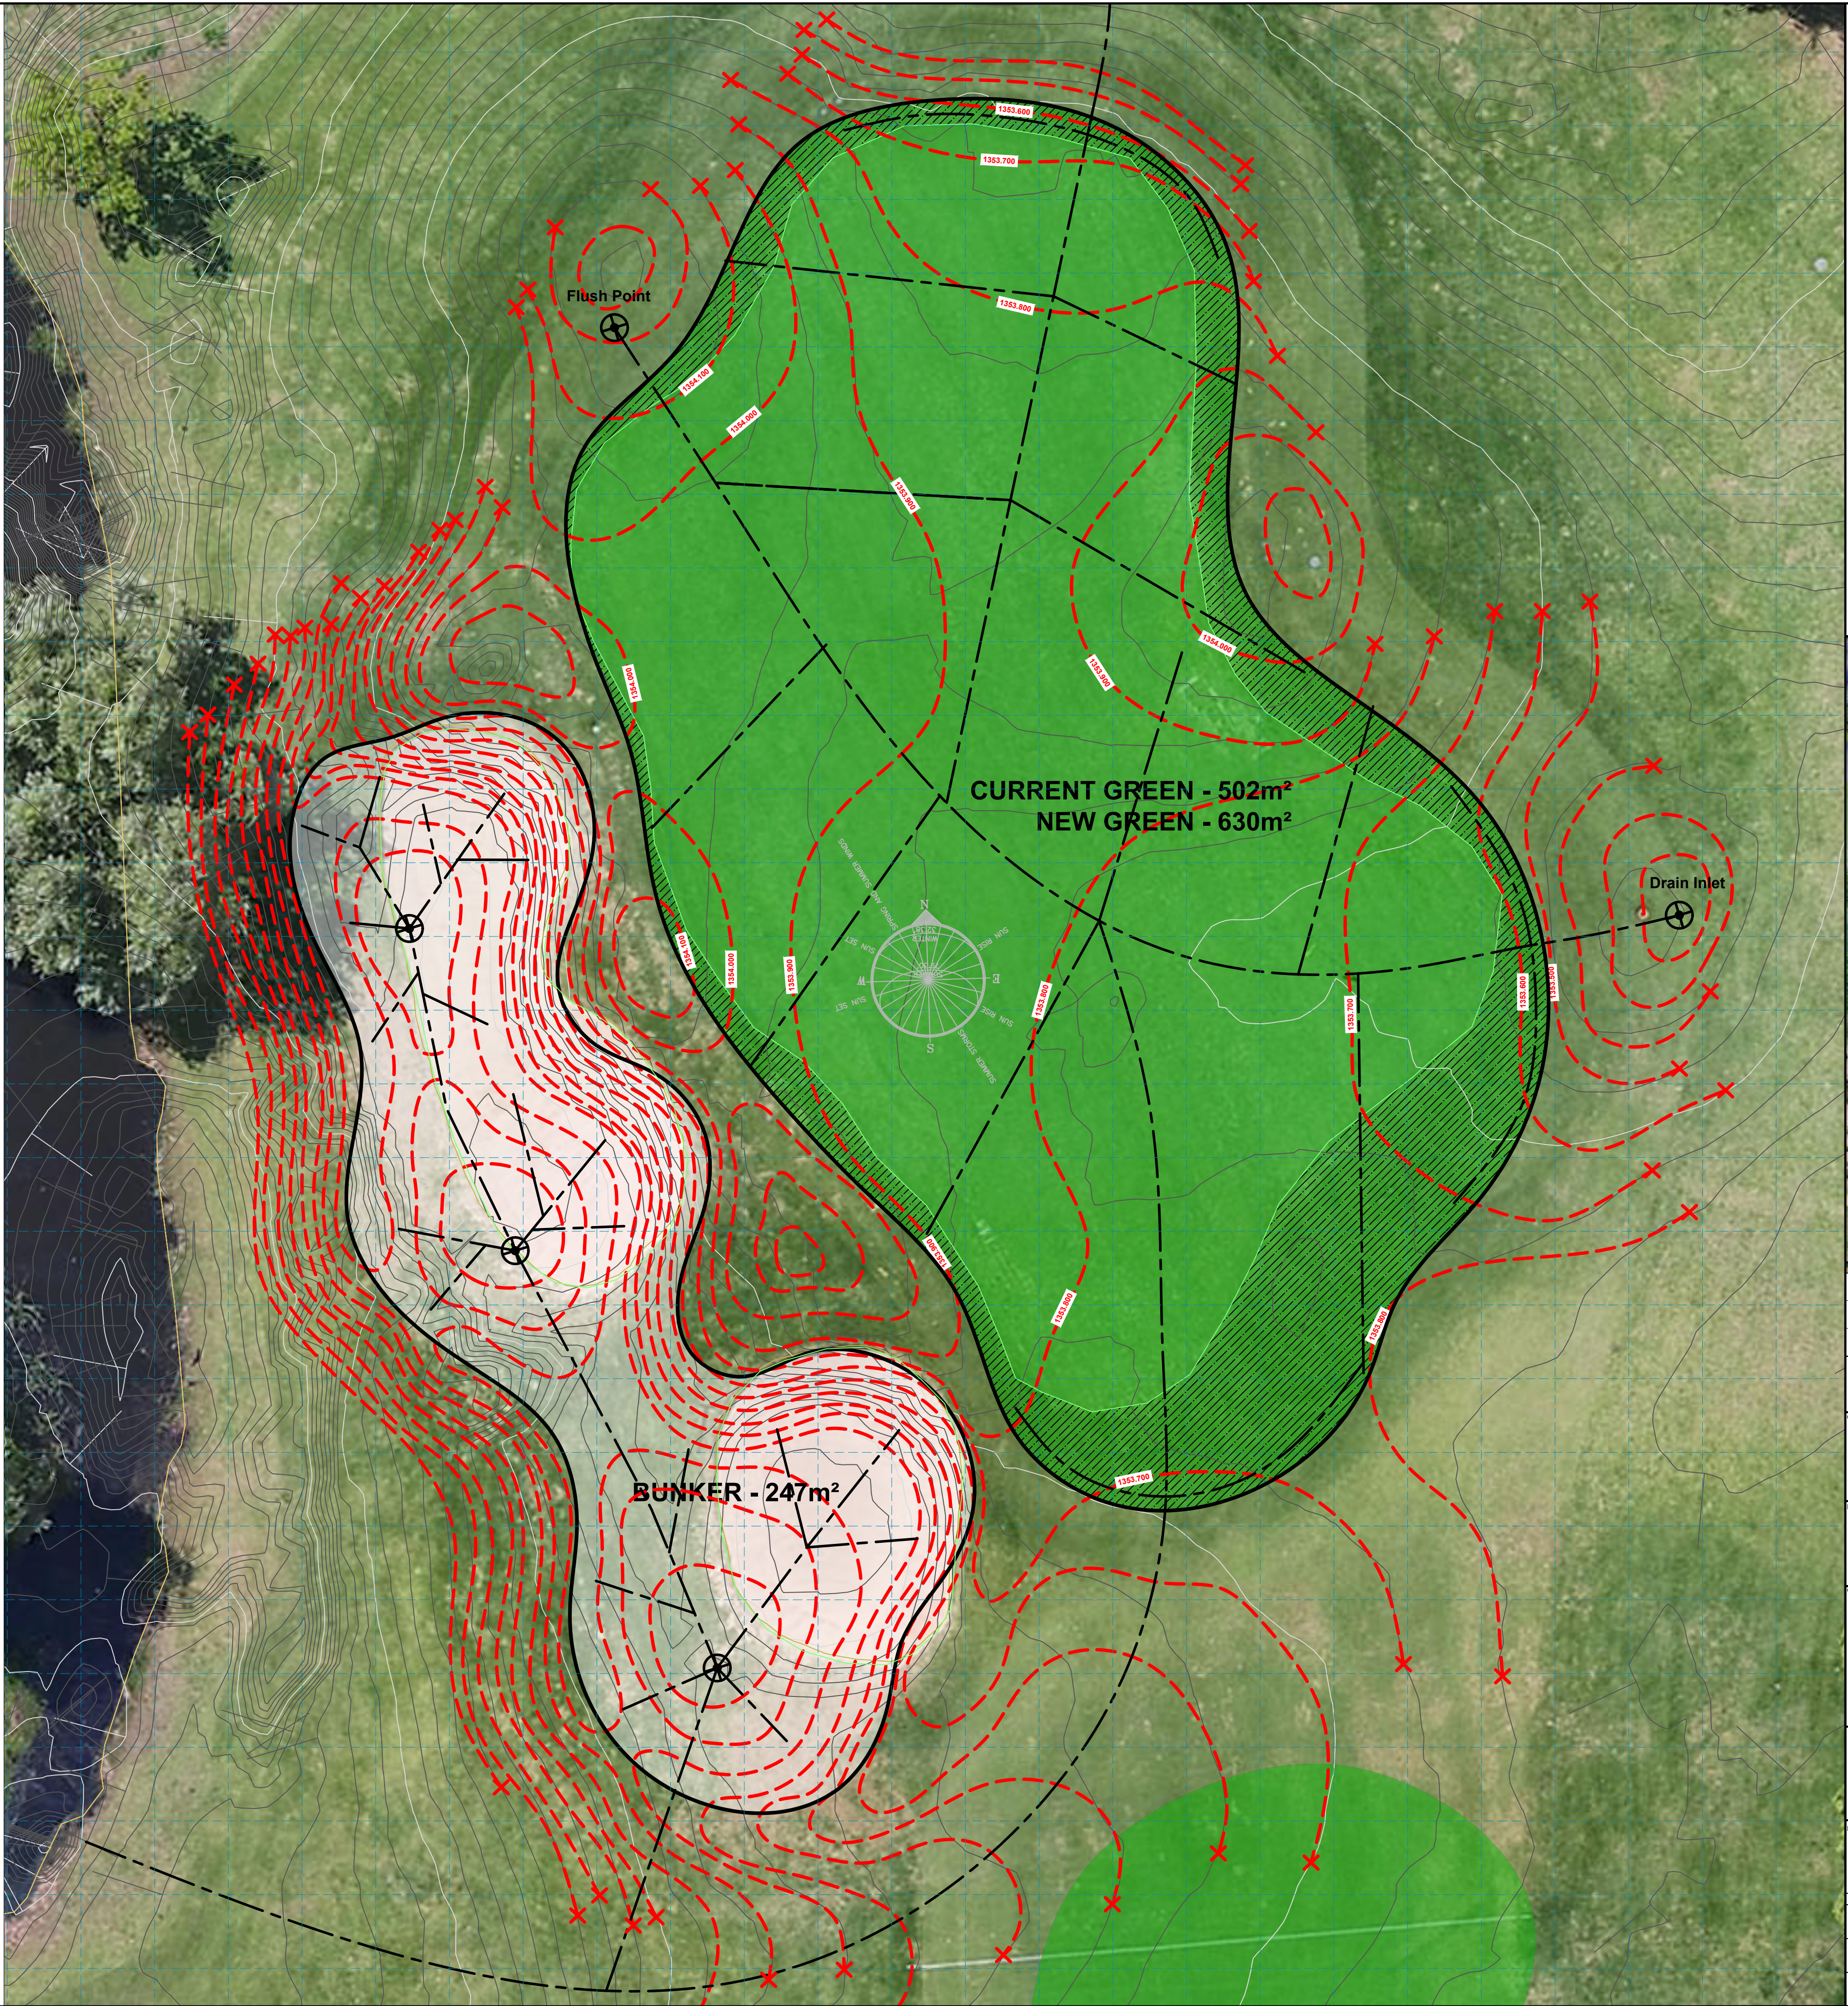

Locality

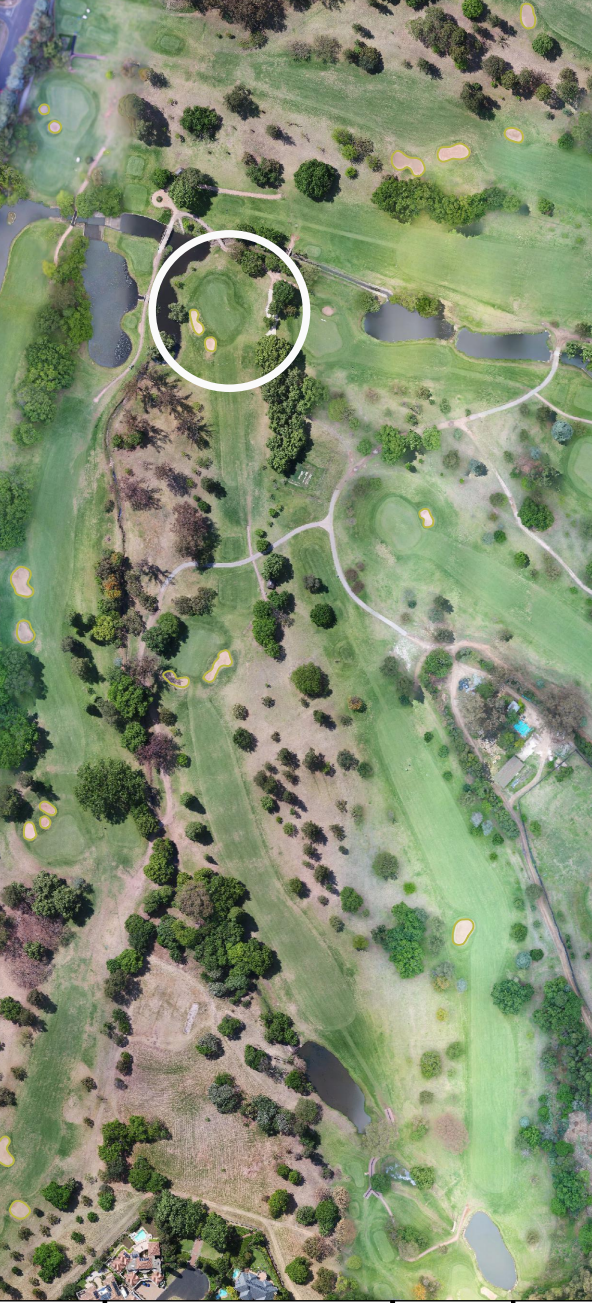

2	FINAL LAYOUTS FOR APPROVAL	12/12/2025	
1	SUBMITTAL FOR APPROVAL	08/11/2025	
ISSUE NO.	DESCRIPTION	DATE	BY

CLIENT:

 THE BRYANSTON COUNTRY CLUB

PROJECT:

BRYANSTON GOLF CLUB
GREENS RECONSTRUCTION PROJECT

CONSULTANTS:


D.T DE ABREU, SACLAP Pr.Larch 2020/4

INFORMATION

DRAWING TITLE: HOLE 4 GREEN COMPLEX REDESIGN

SHEET NO:	1 OF 1	CHECKED BY:	APPROVED BY:
DESIGNED BY:	Chico De Abreu	SCALE:	1:100/A1
DRAWN BY:	Chico De Abreu	DATE:	12 DECEMBER 2025
PROJECT NO:	-----	DRAWING NO:	BCC_OD_004
		REV.	1