


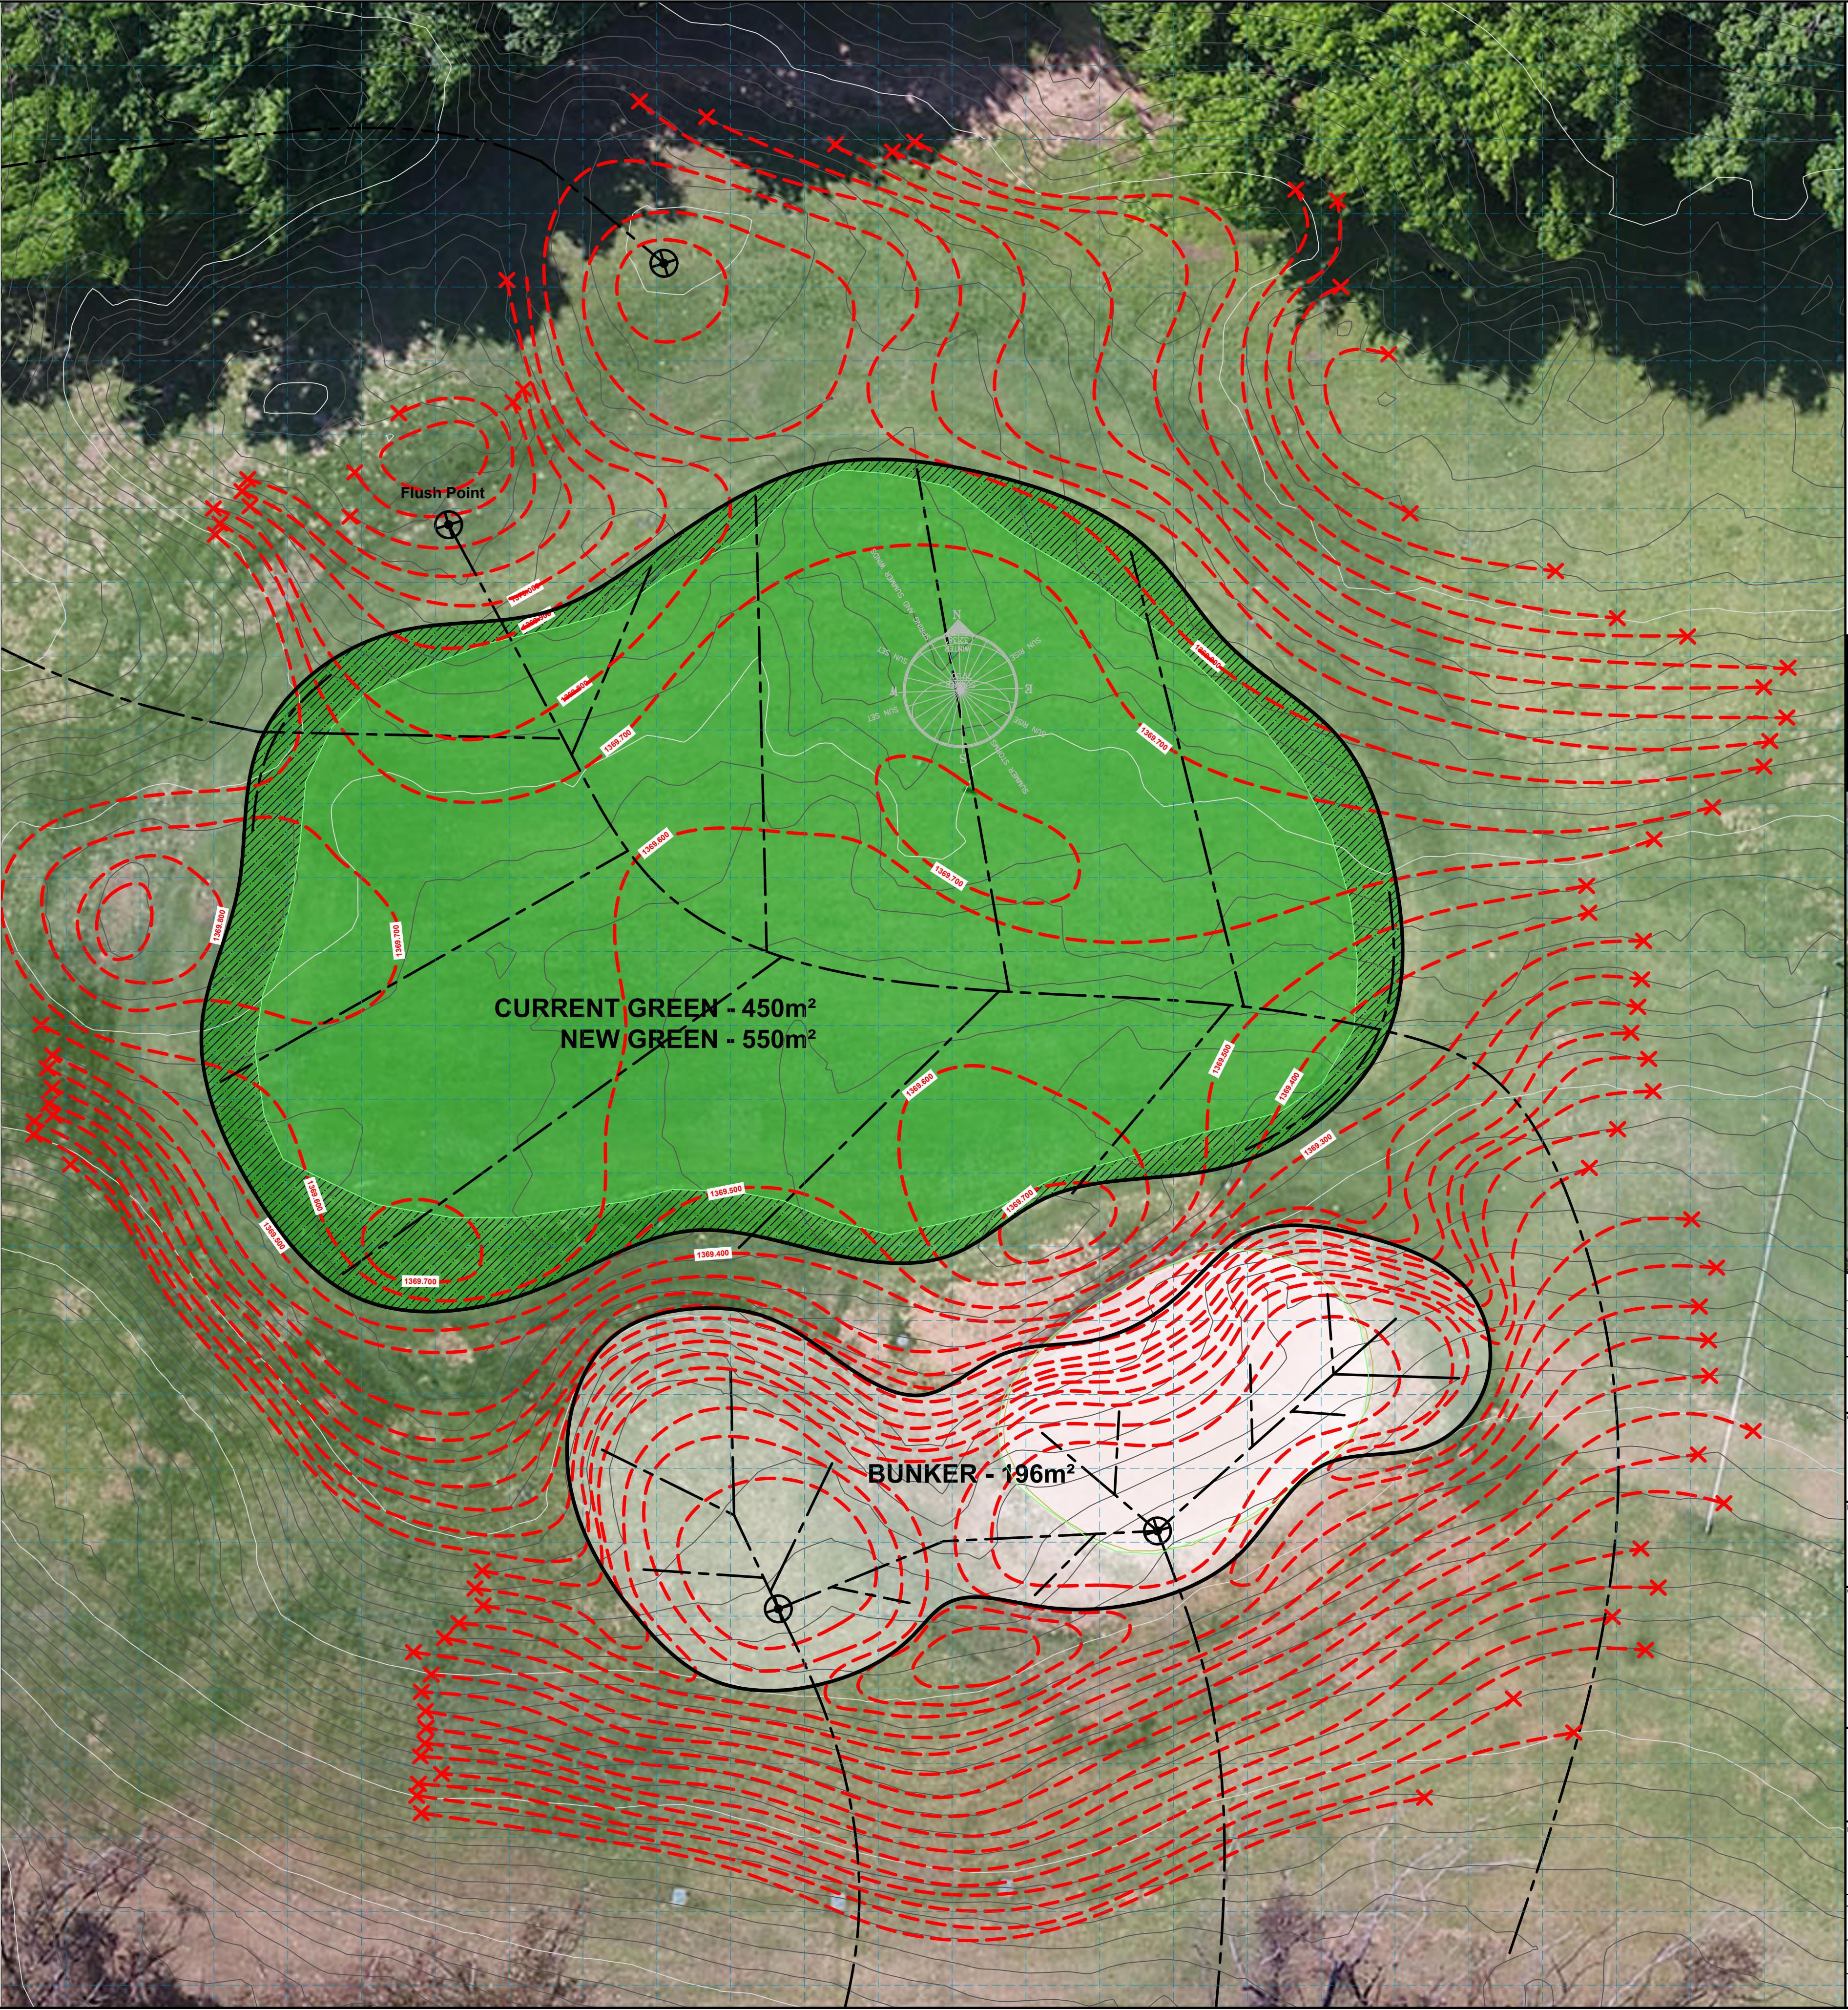

Locality

2	FINAL LAYOUTS FOR APPROVAL	12/12/2025	
1	SUBMITTAL FOR APPROVAL	08/11/2025	
ISSUE NO.	DESCRIPTION	DATE	BY

CLIENT:

THE BRYNASTON COUNTRY CLUB

PROJECT:

BRYNASTON GOLF CLUB
GREENS RECONSTRUCTION PROJECT

CONSULTANTS:


D.T DE ABREU, SACLAP Pr.Larch 20204

INFORMATION

DRAWING TITLE:

HOLE 6 GREEN COMPLEX
REDESIGN

SHEET NO.:	1 OF 1	APPROVED BY:
DESIGNED BY:	Chico De Abreu	CHECKED BY:
DRAWN BY:	Chico De Abreu	SCALE:
PROJECT NO.:	1-100/A1	DATE:
	DRAWING NO.:	12 DECEMBER 2025
	BCC_GD_006	REV. 1