


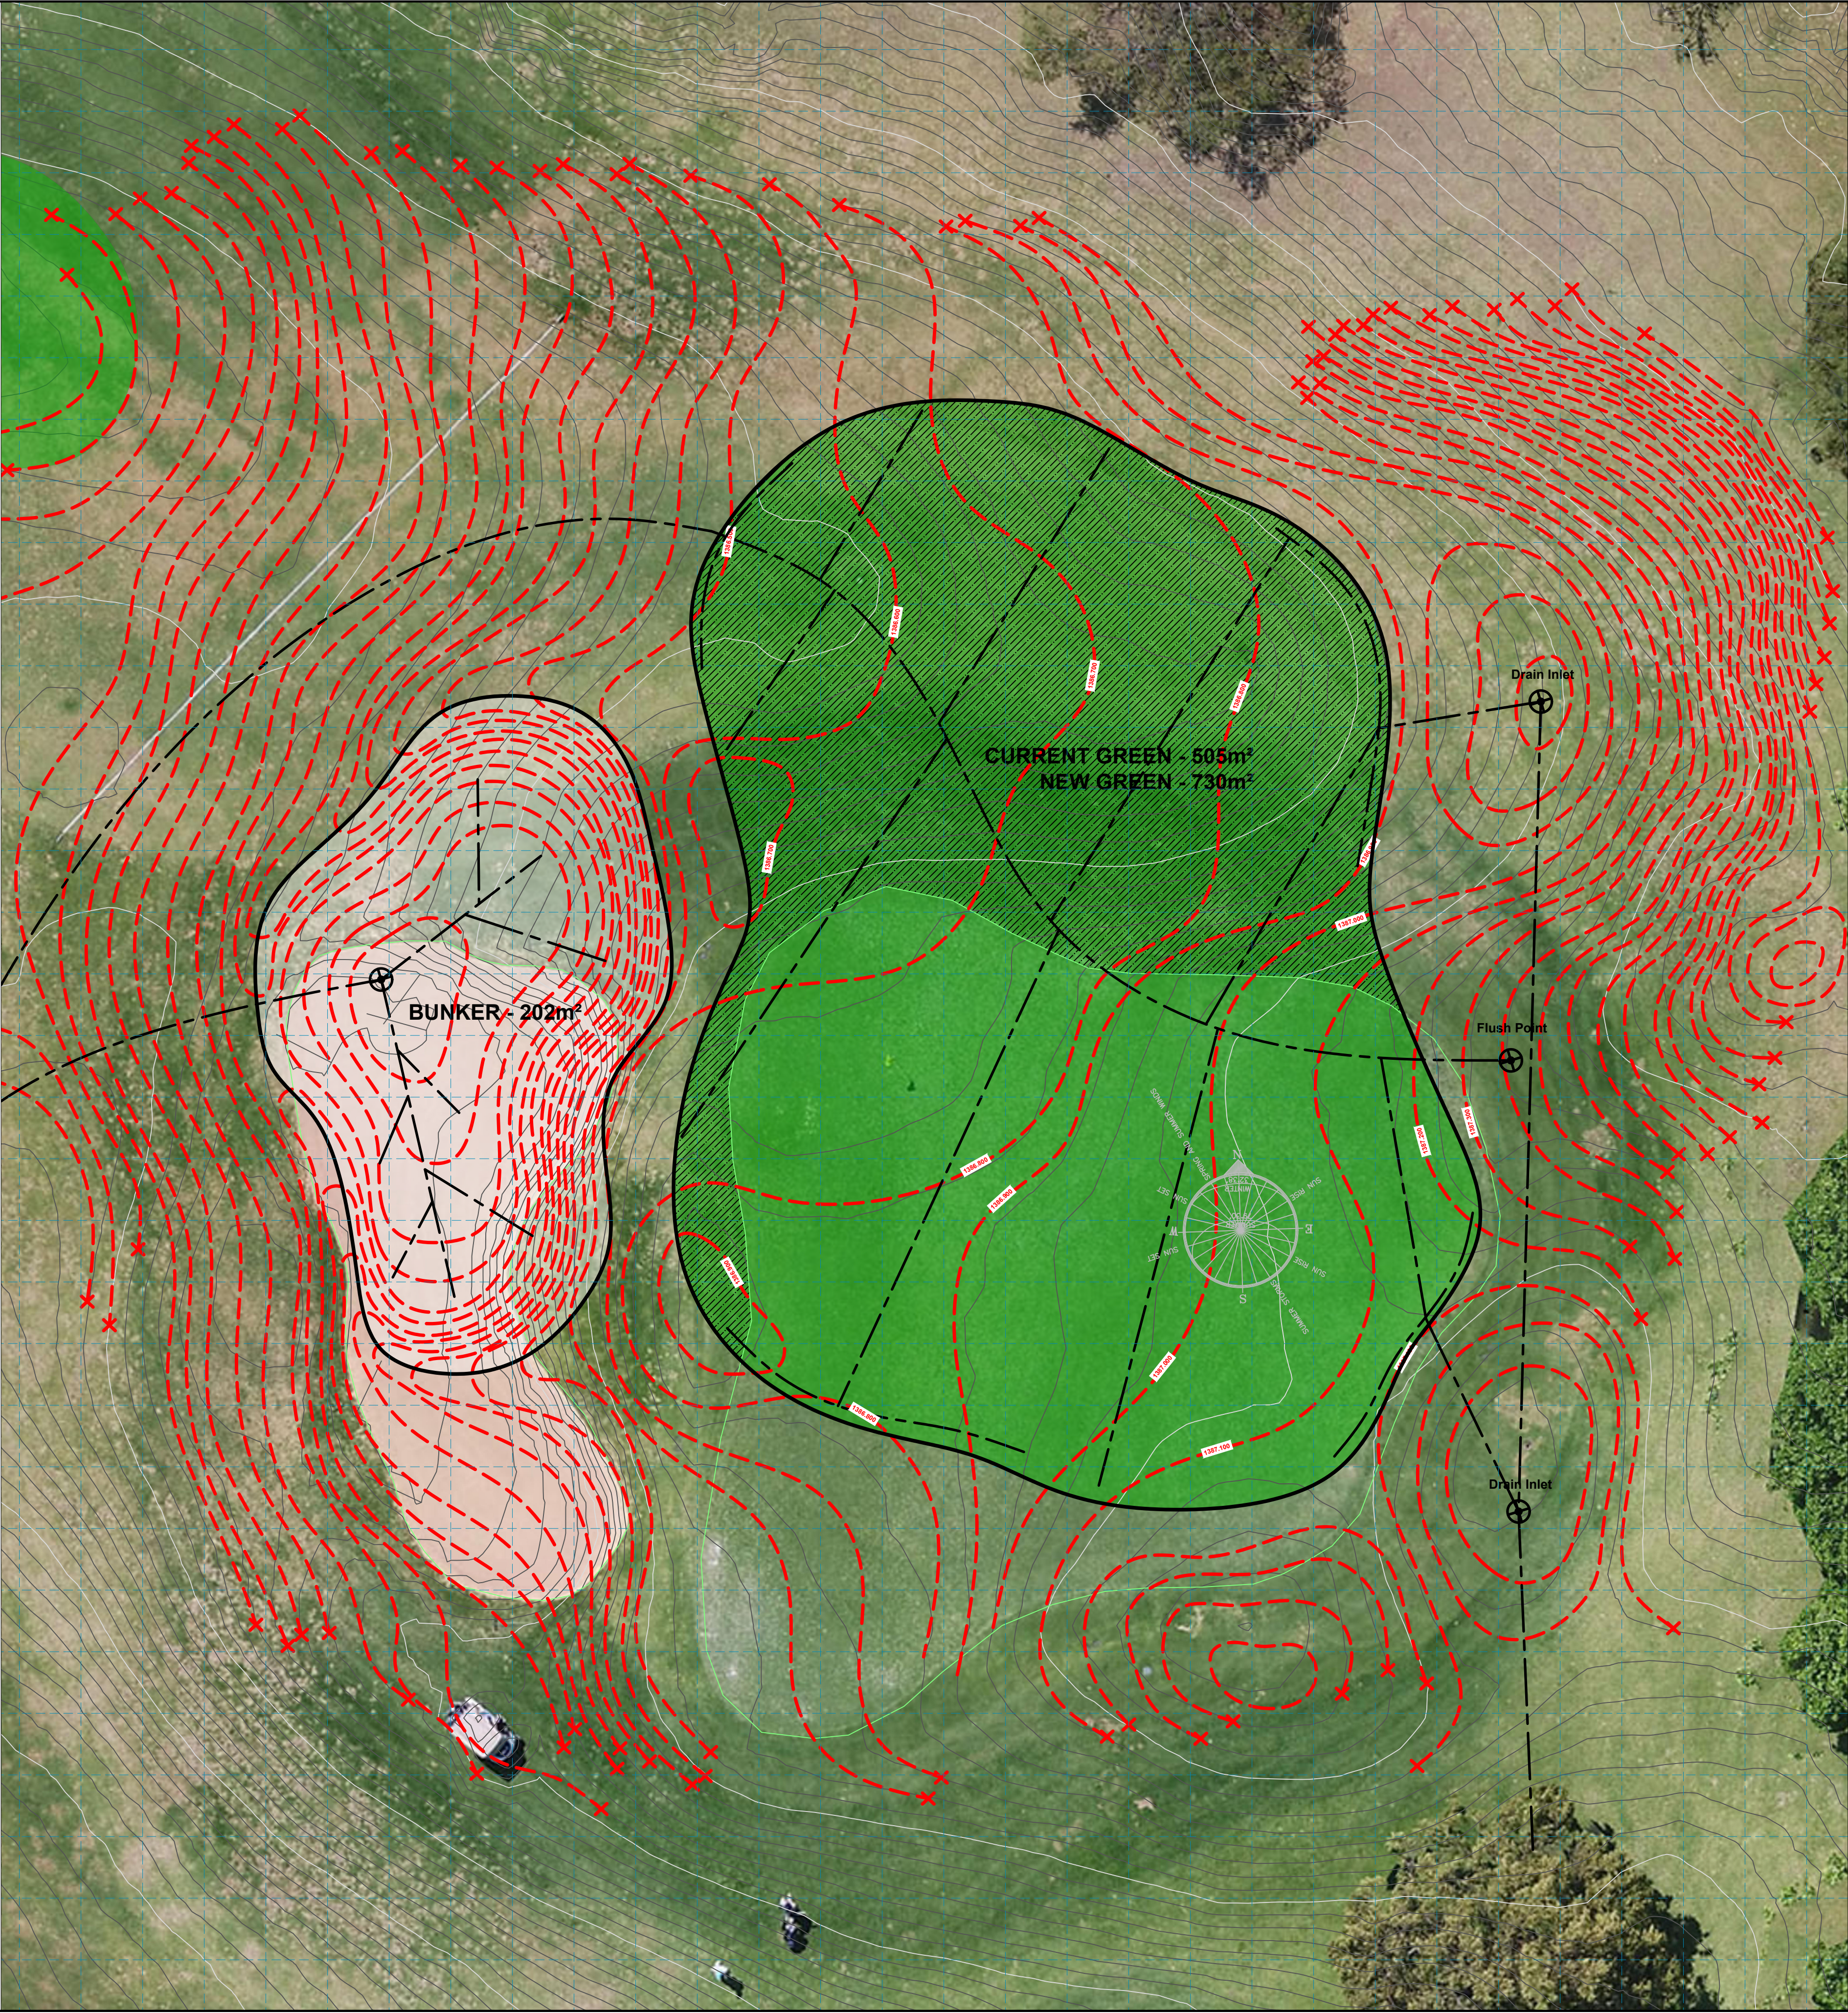

Locality

2	FINAL LAYOUTS FOR APPROVAL	12/12/2025	
1	SUBMITTAL FOR APPROVAL	08/11/2025	
ISSUE NO.	DESCRIPTION	DATE	BY

CLIENT:

THE BRYANSTON COUNTRY CLUB

PROJECT:

BRYANSTON GOLF CLUB
GREENS RECONSTRUCTION PROJECT

CONSULTANTS:

NOVO
LANDSCAPE - GOLF COURSE ARCHITECTURE
WWW.NOVOGOLF.COM

D.T DE ABREU, SACLAP Pr Larch 20204

INFORMATION

DRAWING TITLE:

HOLE 8 GREEN COMPLEX
REDESIGN

SHEET NO:	1 OF 1	APPROVED BY:
DESIGNED BY:	Chico De Abreu	CHECKED BY:
DRAWN BY:	Chico De Abreu	SCALE:
PROJECT NO:	112 DECEMBER 2025	DATE:
	DRAWING NO:	REV.
	BCC_GD_008	1