


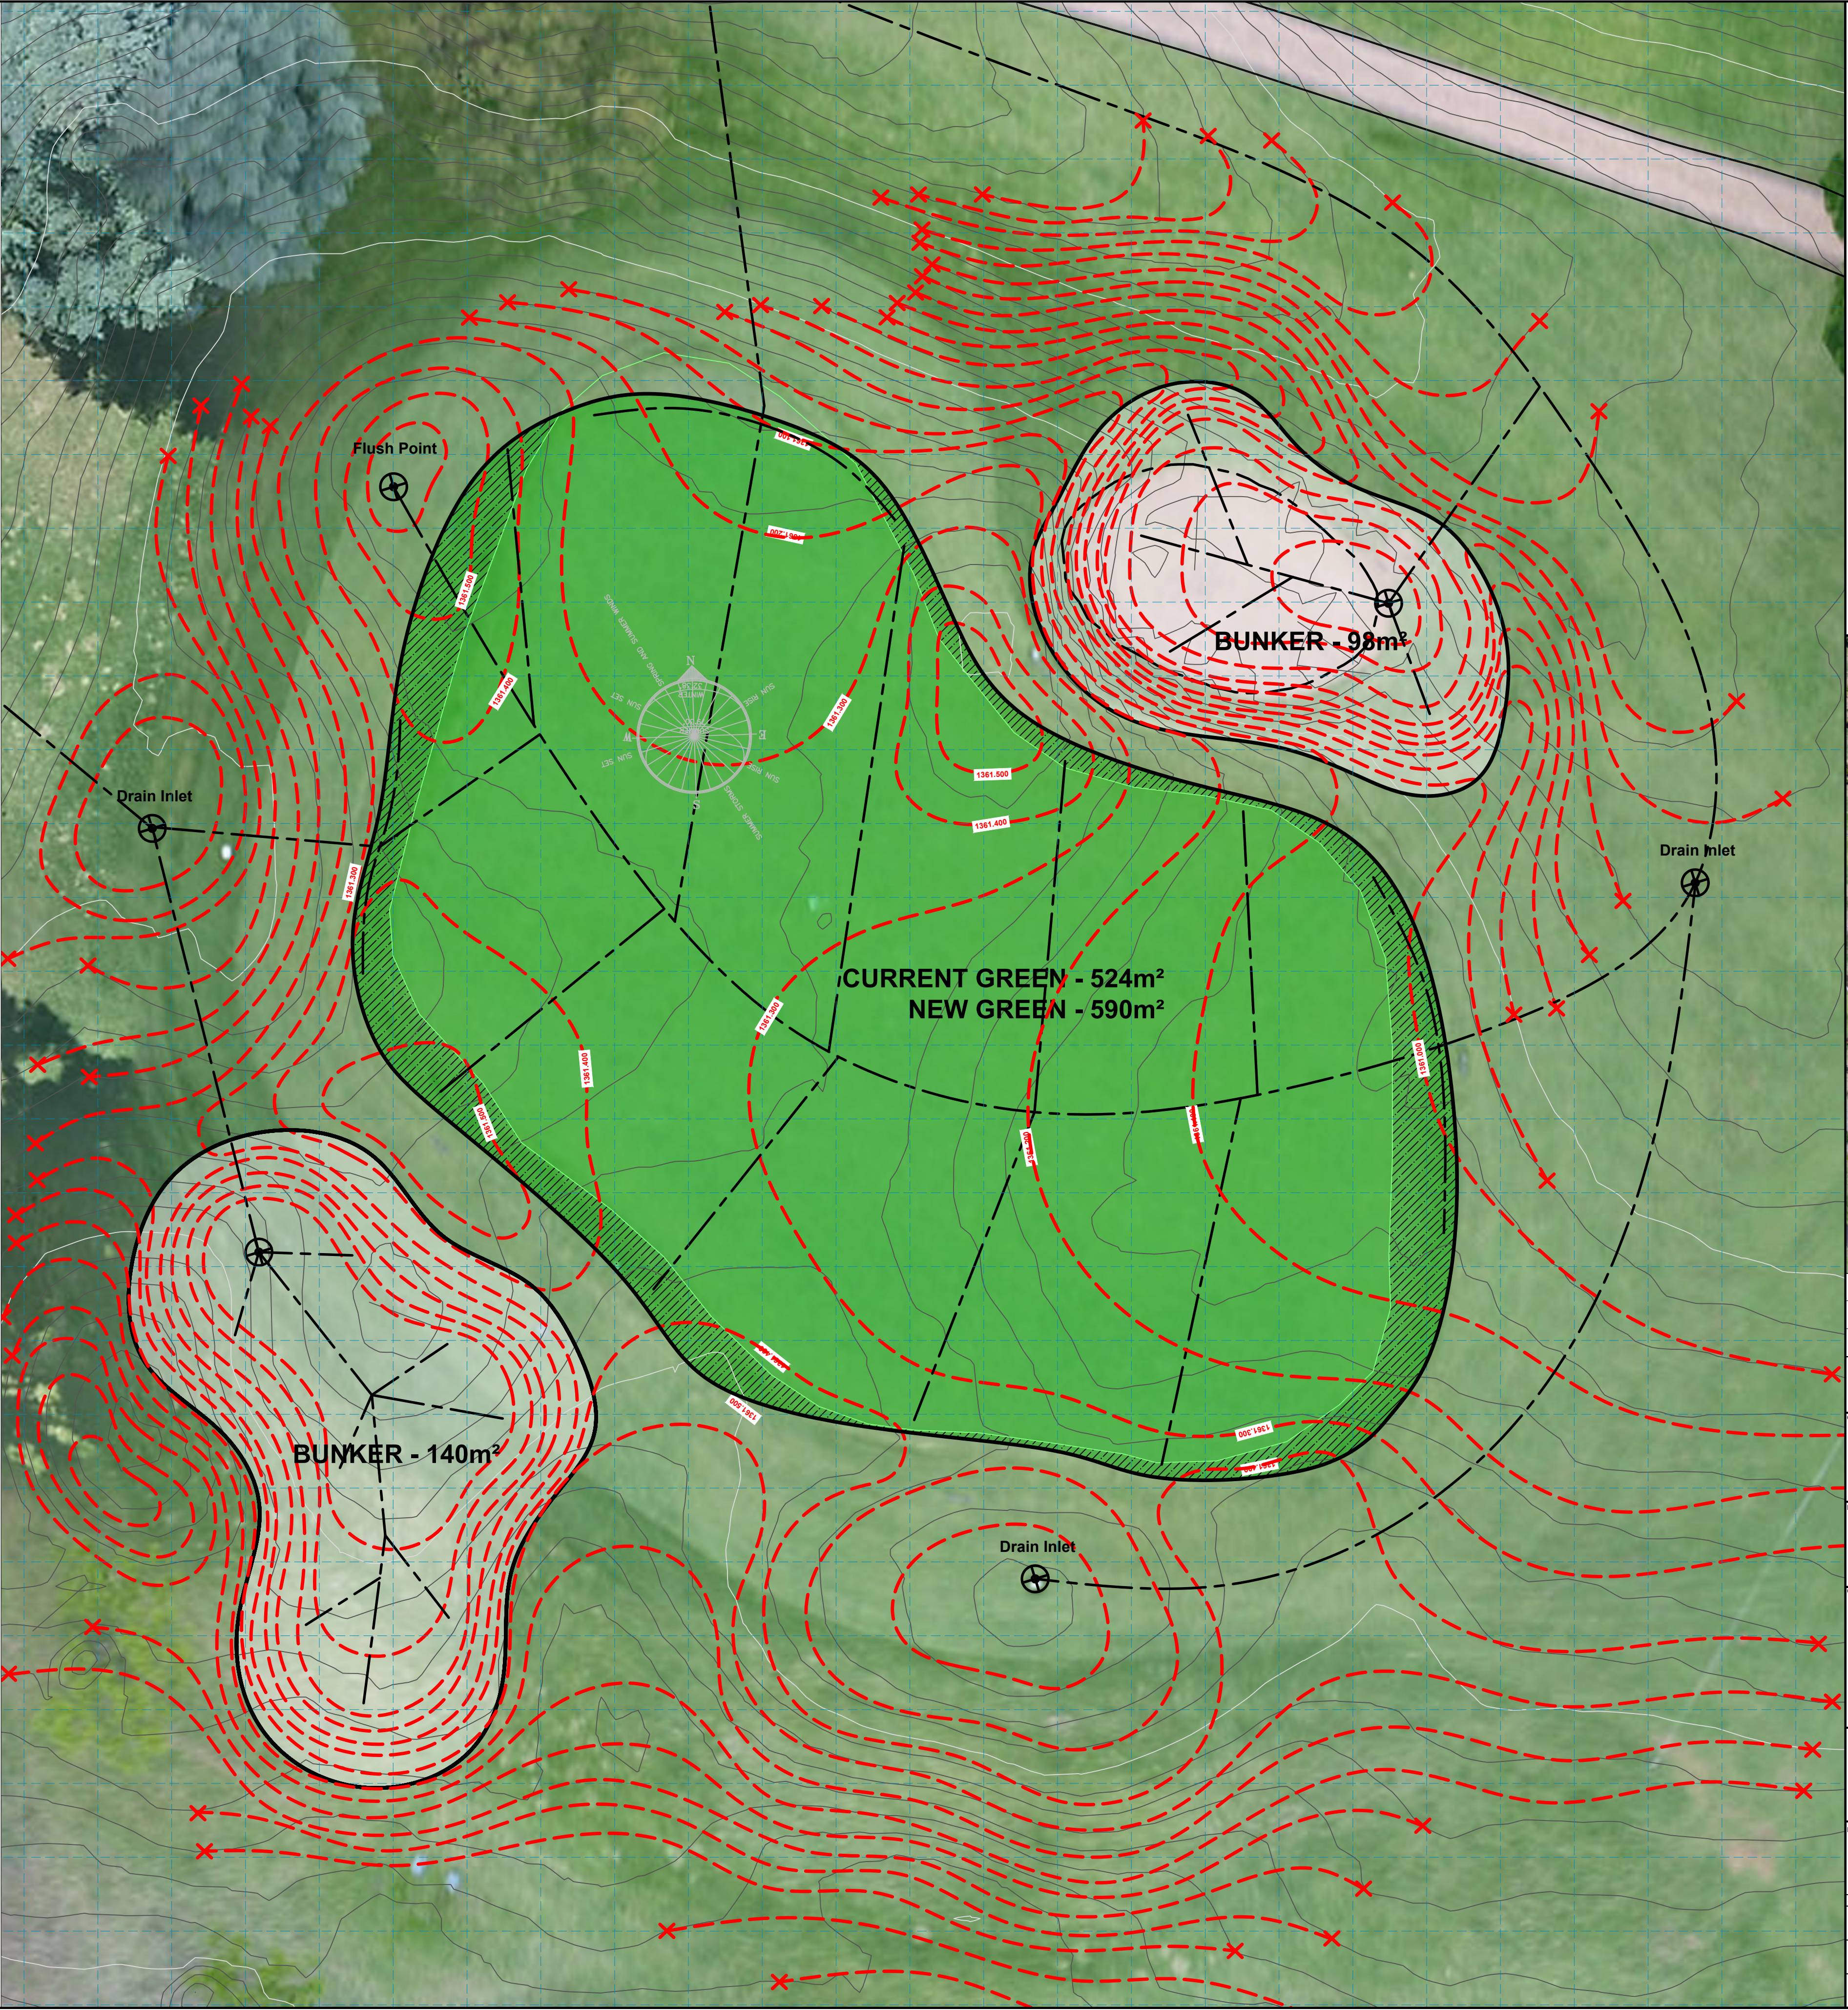

Locality

2	FINAL LAYOUTS FOR APPROVAL	12/12/2025	
1	SUBMITTAL FOR APPROVAL	08/11/2025	
ISSUE NO.	DESCRIPTION	DATE	BY

CLIENT:

THE BRYANSTON COUNTRY CLUB

PROJECT:

BRYANSTON GOLF CLUB
GREENS RECONSTRUCTION PROJECT

CONSULTANTS:

NOVO
LANDSCAPE - GOLF COURSES ARCHITECTURE
WWW.NOVOGOLF.CO.za

D.T DE ABREU, SACLAP Pr.Larch 20204

INFORMATION

DRAWING TITLE:

HOLE 9 GREEN COMPLEX
REDESIGN

SHEET NO.:	1 OF 1	APPROVED BY:
DESIGNED BY:	Checked BY:	DATE:
Drawn By:	SCALE:	1:100/A1
PROJECT NO.:	DRAWING NO.:	REV.:

12 DECEMBER 2025

BCC_OD_009

1