


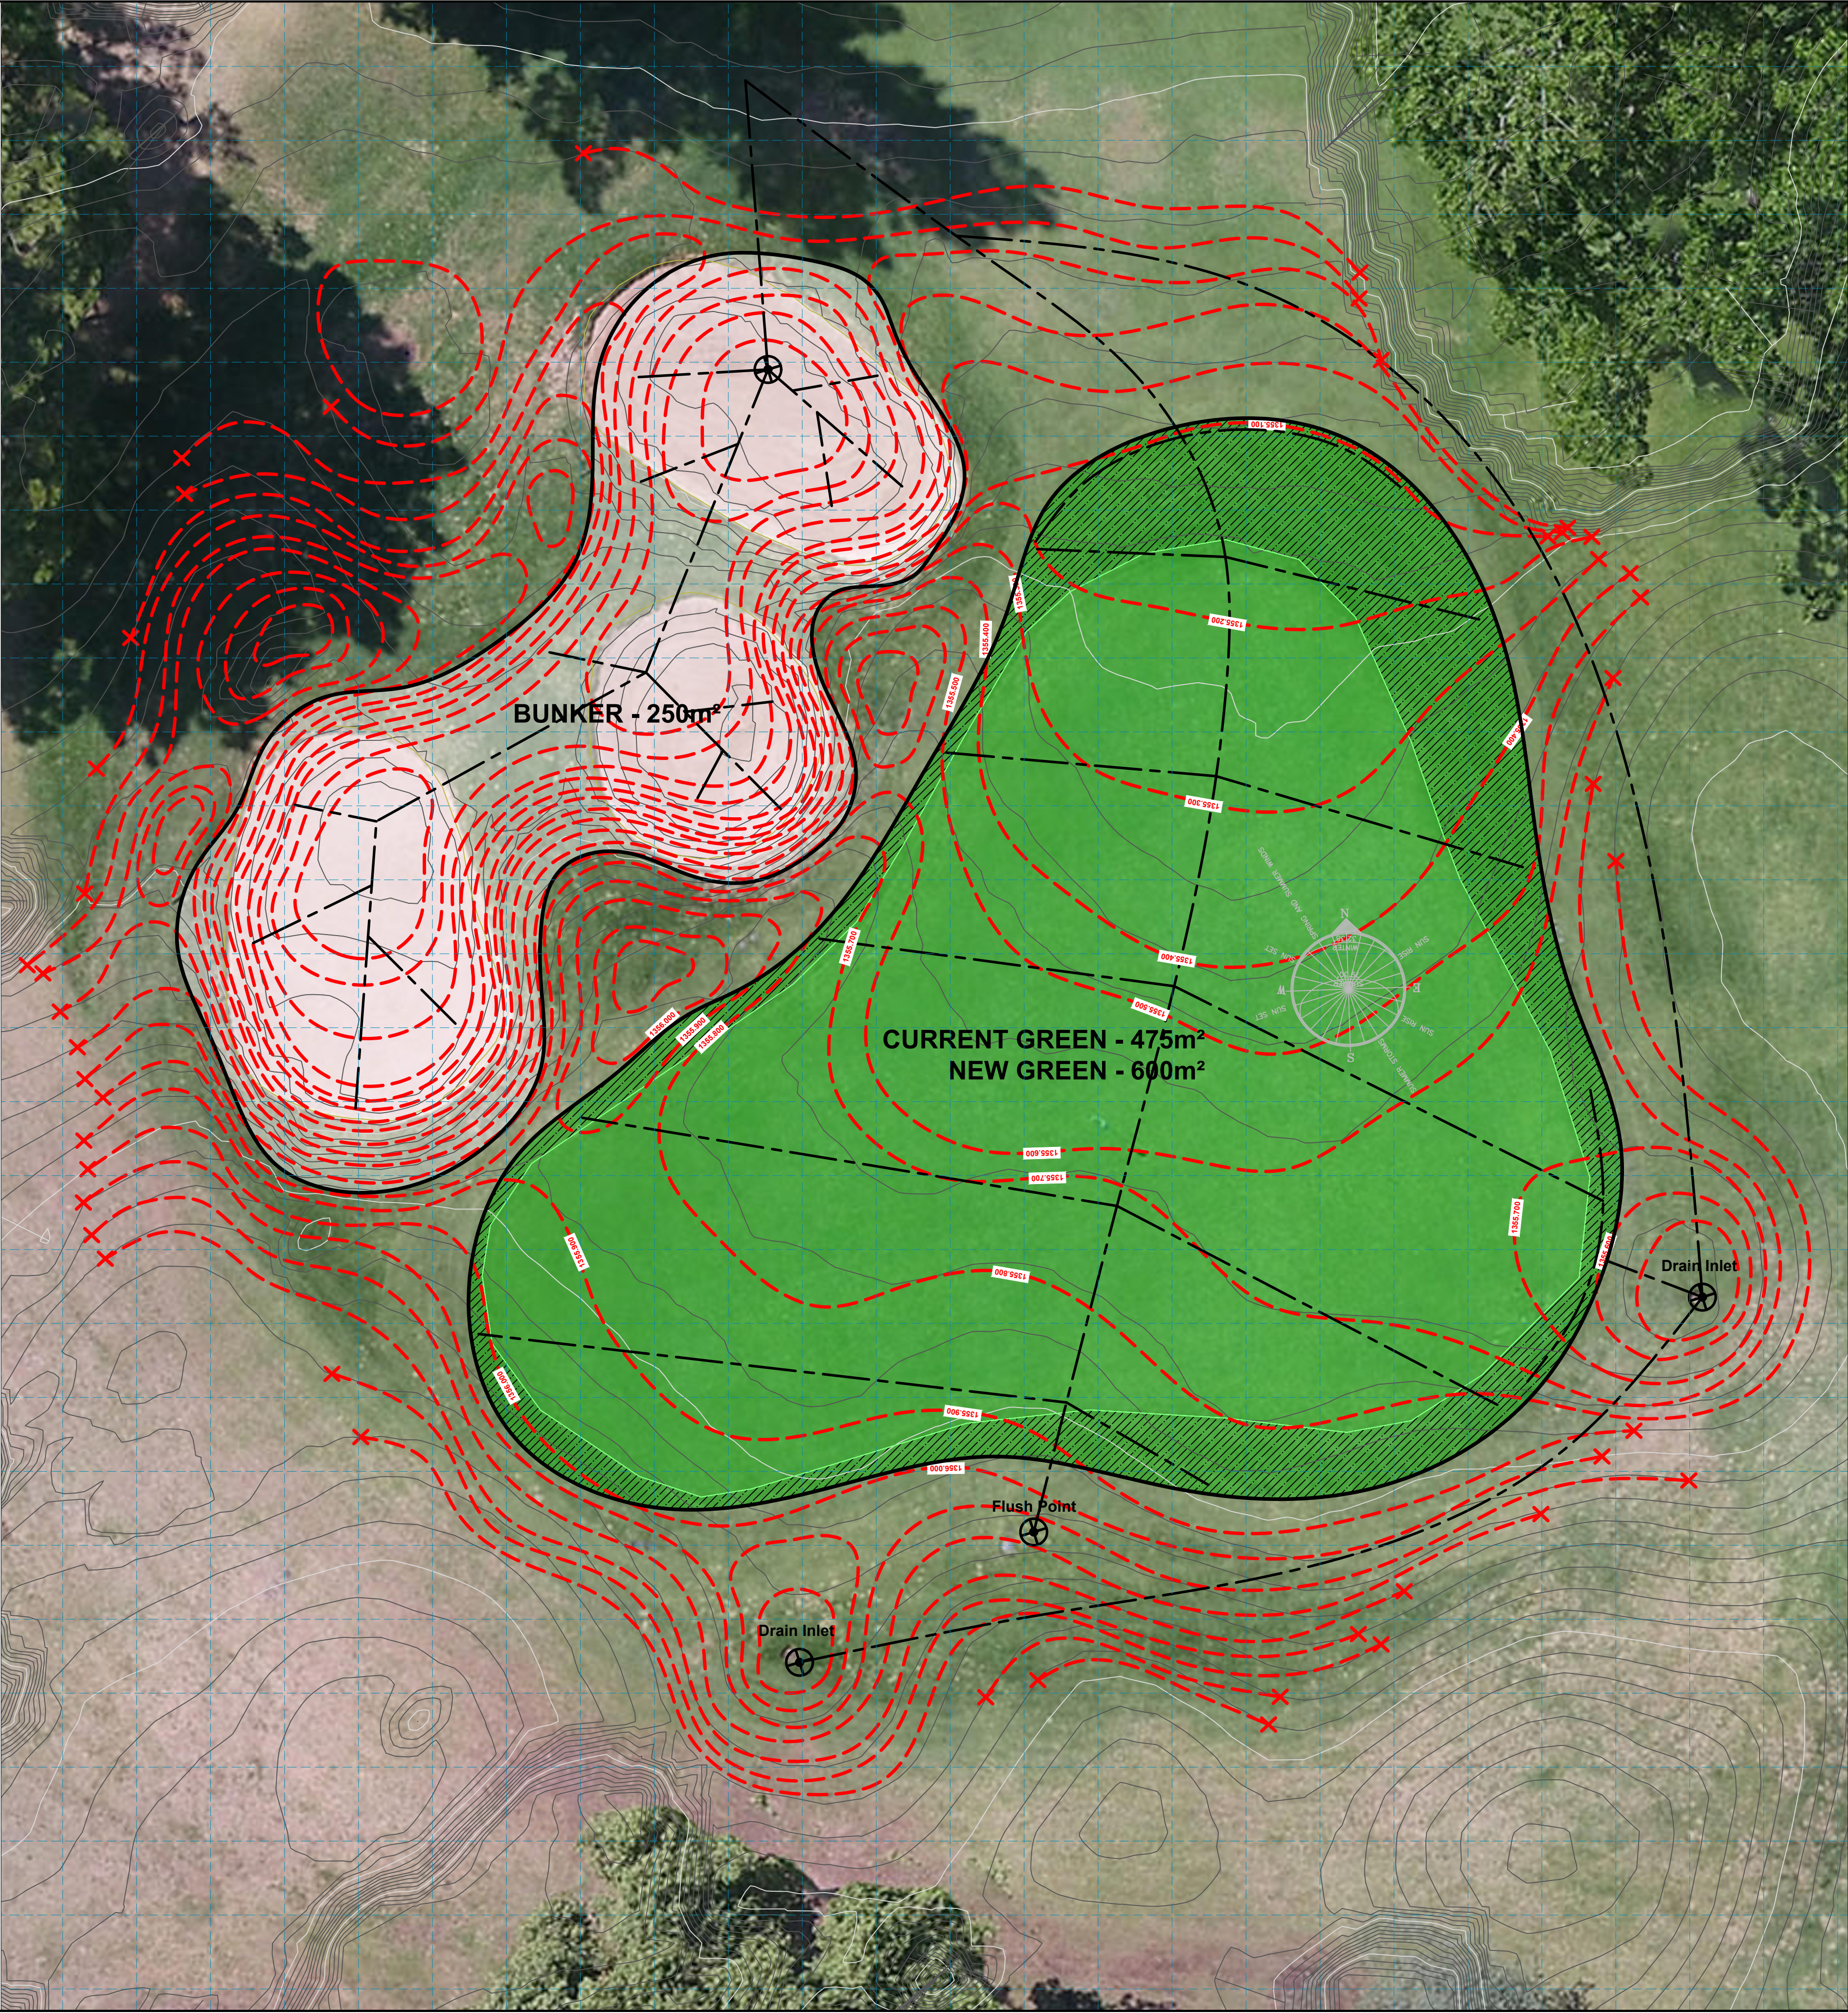

Locality

ISSUE NO.	DESCRIPTION	DATE	BY
2	FINAL LAYOUTS FOR APPROVAL	12/12/2025	
1	SUBMITTAL FOR APPROVAL	08/11/2025	

CLIENT: THE BRYANSTON COUNTRY CLUB

PROJECT: BRYANSTON GOLF CLUB GREENS RECONSTRUCTION PROJECT

CONSULTANTS: **NOVO** LANDSCAPE - GOLF COURSE ARCHITECTURE
D.T. DE ABREU, SACLAP Pr.Larch 20204

INFORMATION

DRAWING TITLE: HOLE 12 GREEN COMPLEX REDESIGN

SHEET NO. 1 OF 1		CHECKED BY:	APPROVED BY:
DESIGNED BY:	Chico De Abreu		
DRAWN BY:	Chico De Abreu	SCALE: 1:100/A1	DATE: 12 DECEMBER 2025
PROJECT NO.:	BCC_OD_0012		REV. 1